



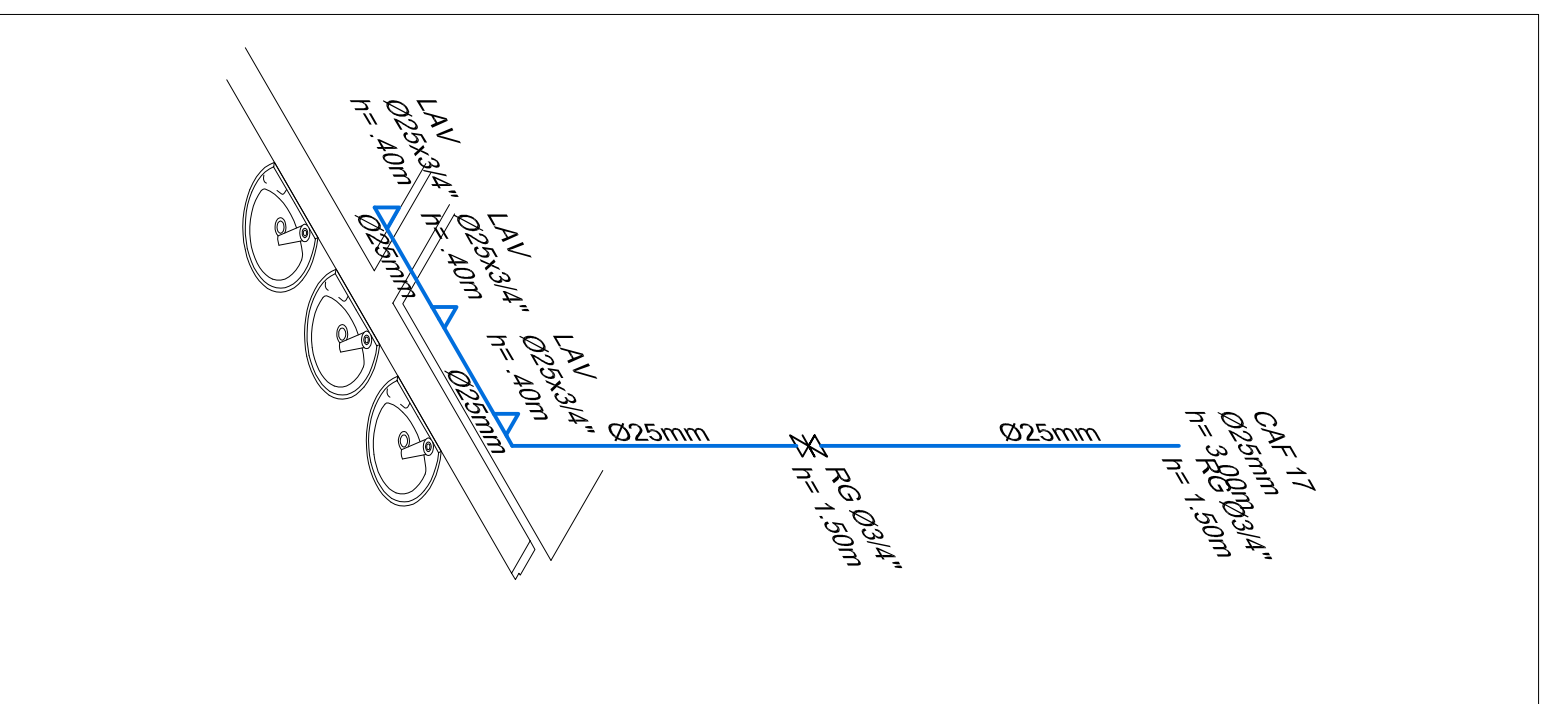


Estereograma 13
Escala: 1/25

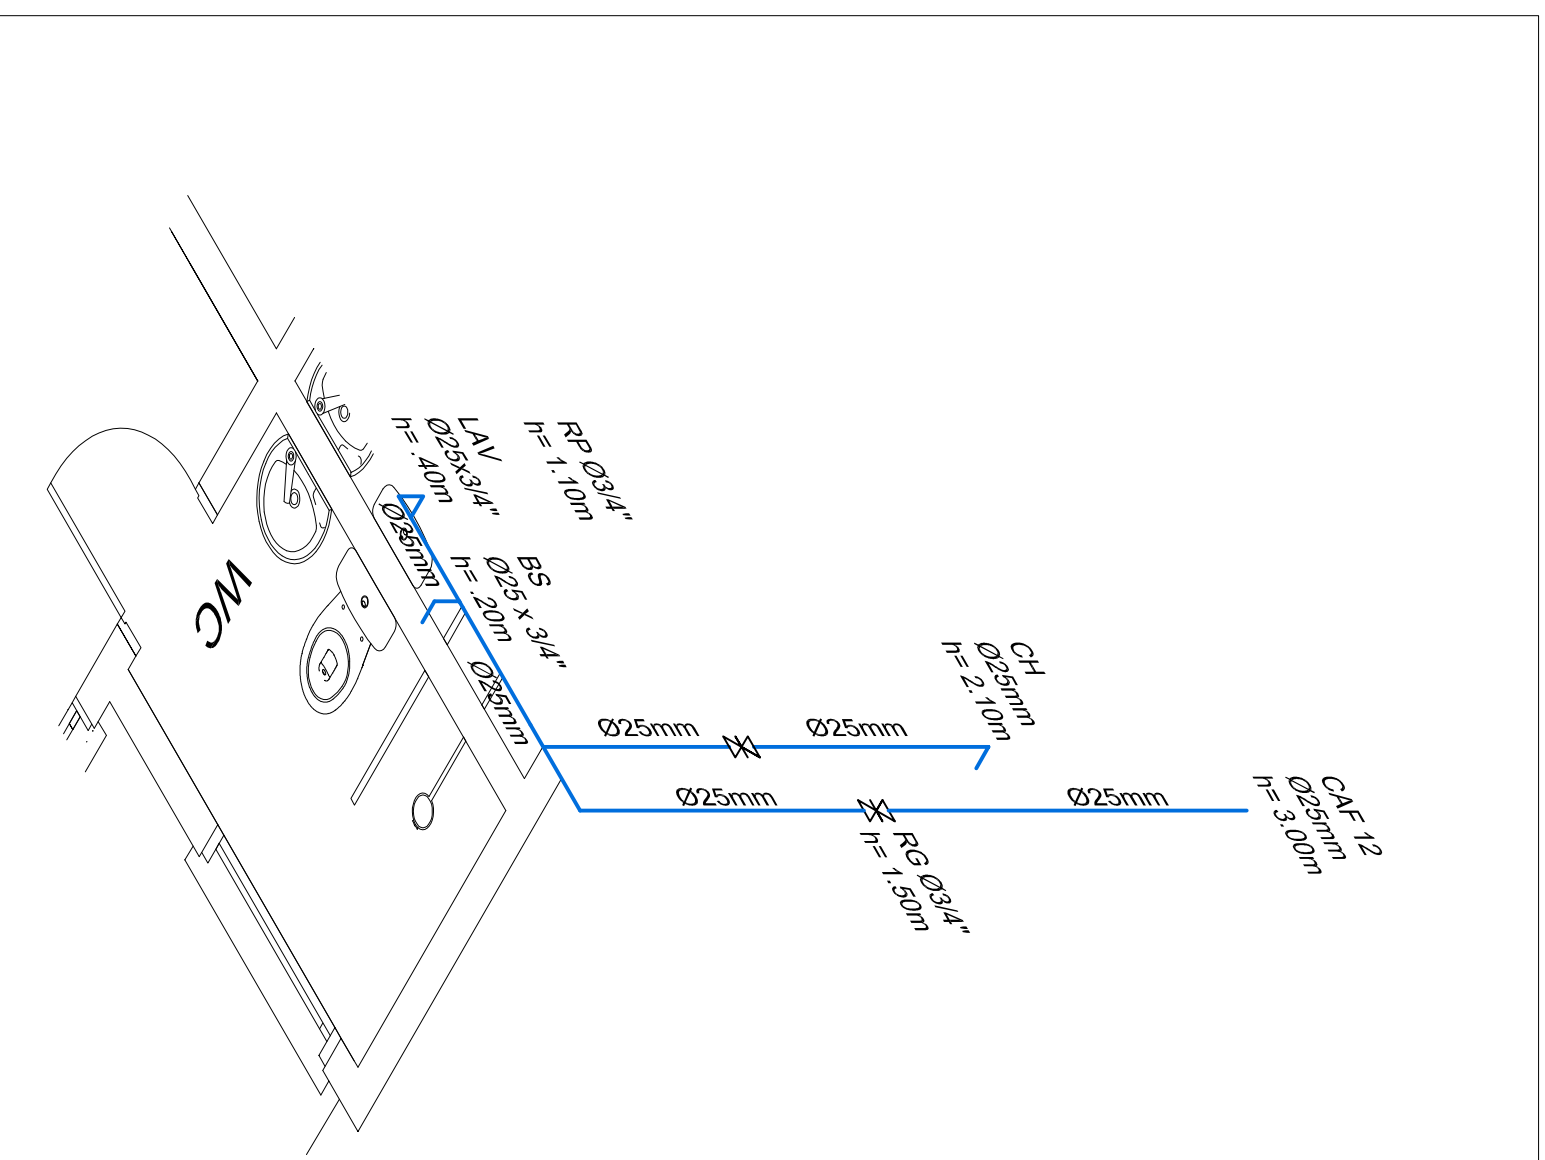


Estereograma 12


Escala: 1/25

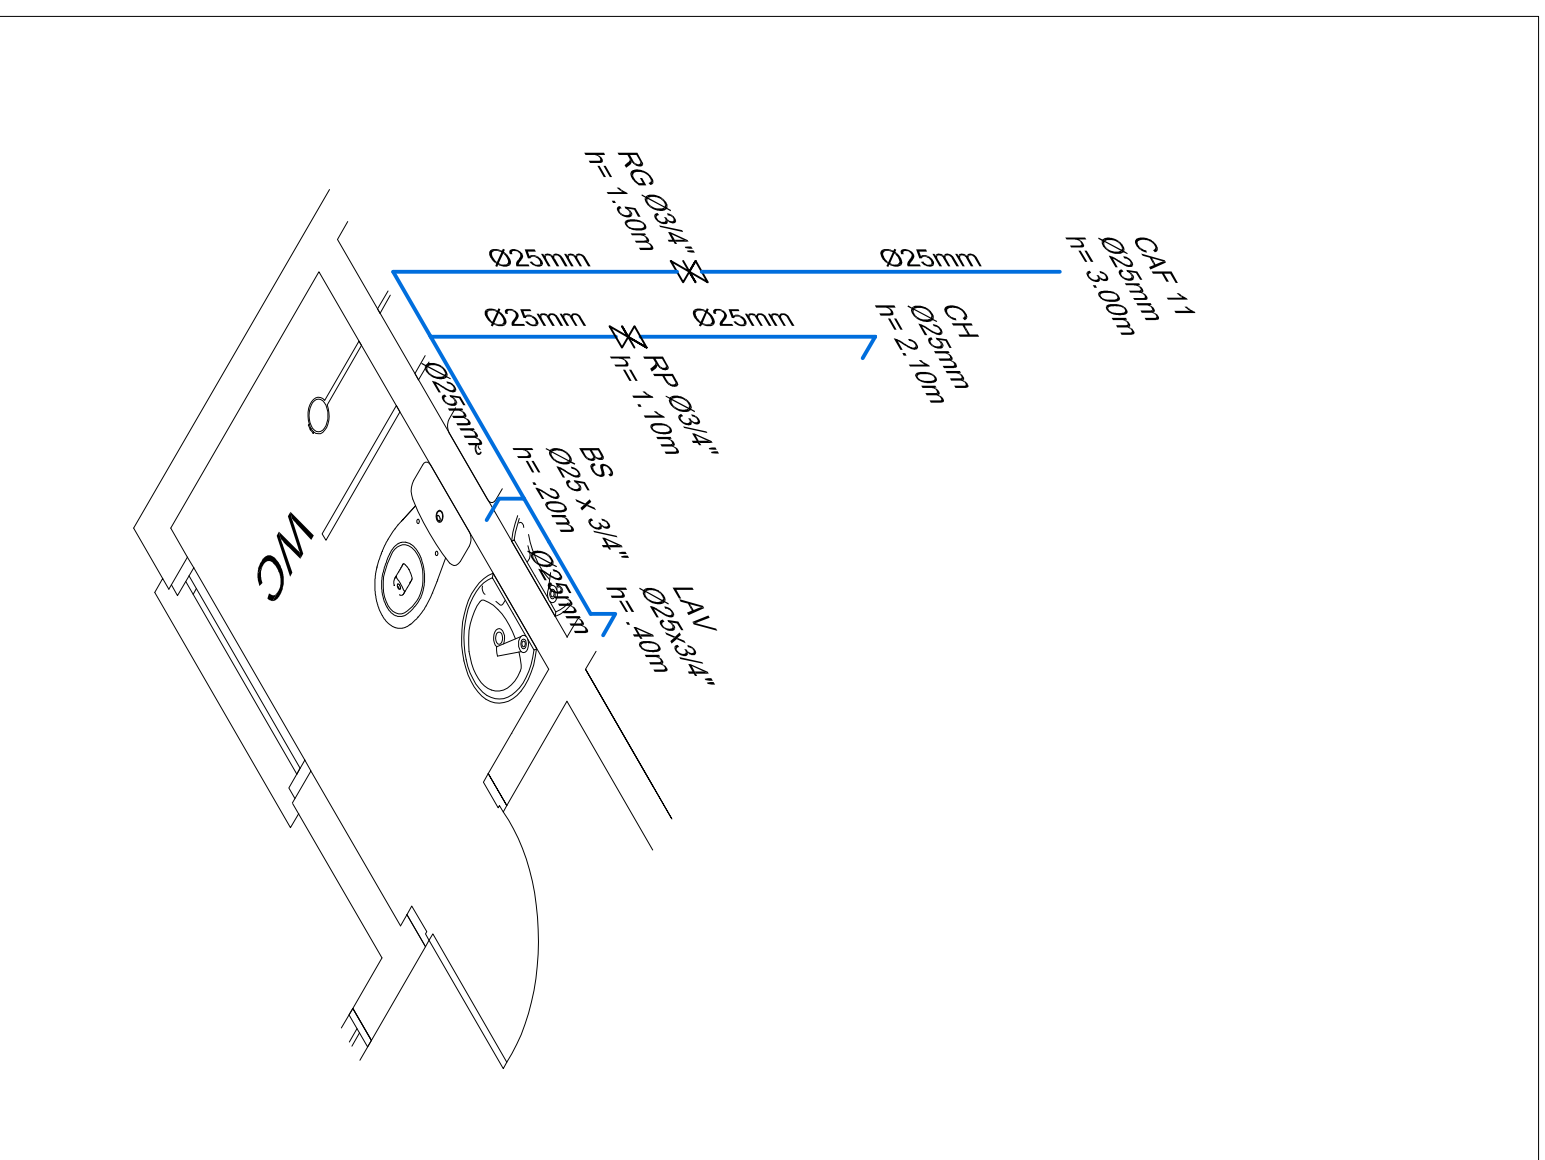


Estereograma 11
Escala: 1/25

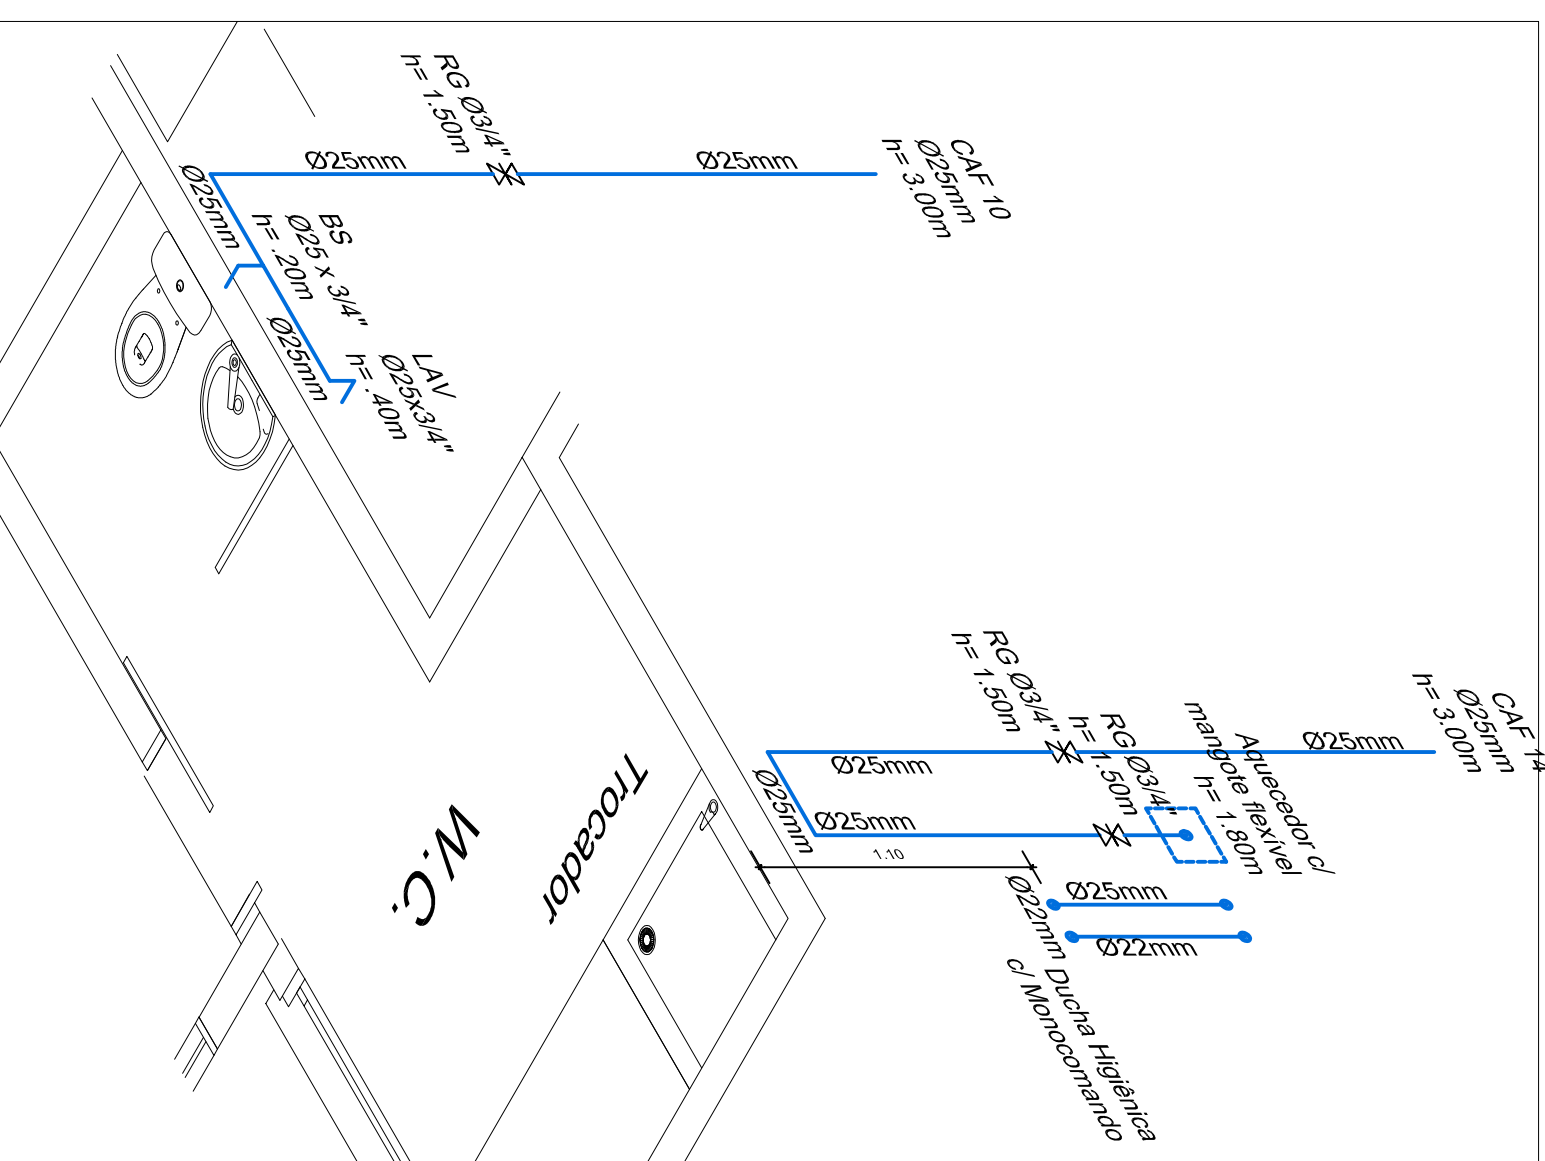


Estereograma 10
Escala: 1/25

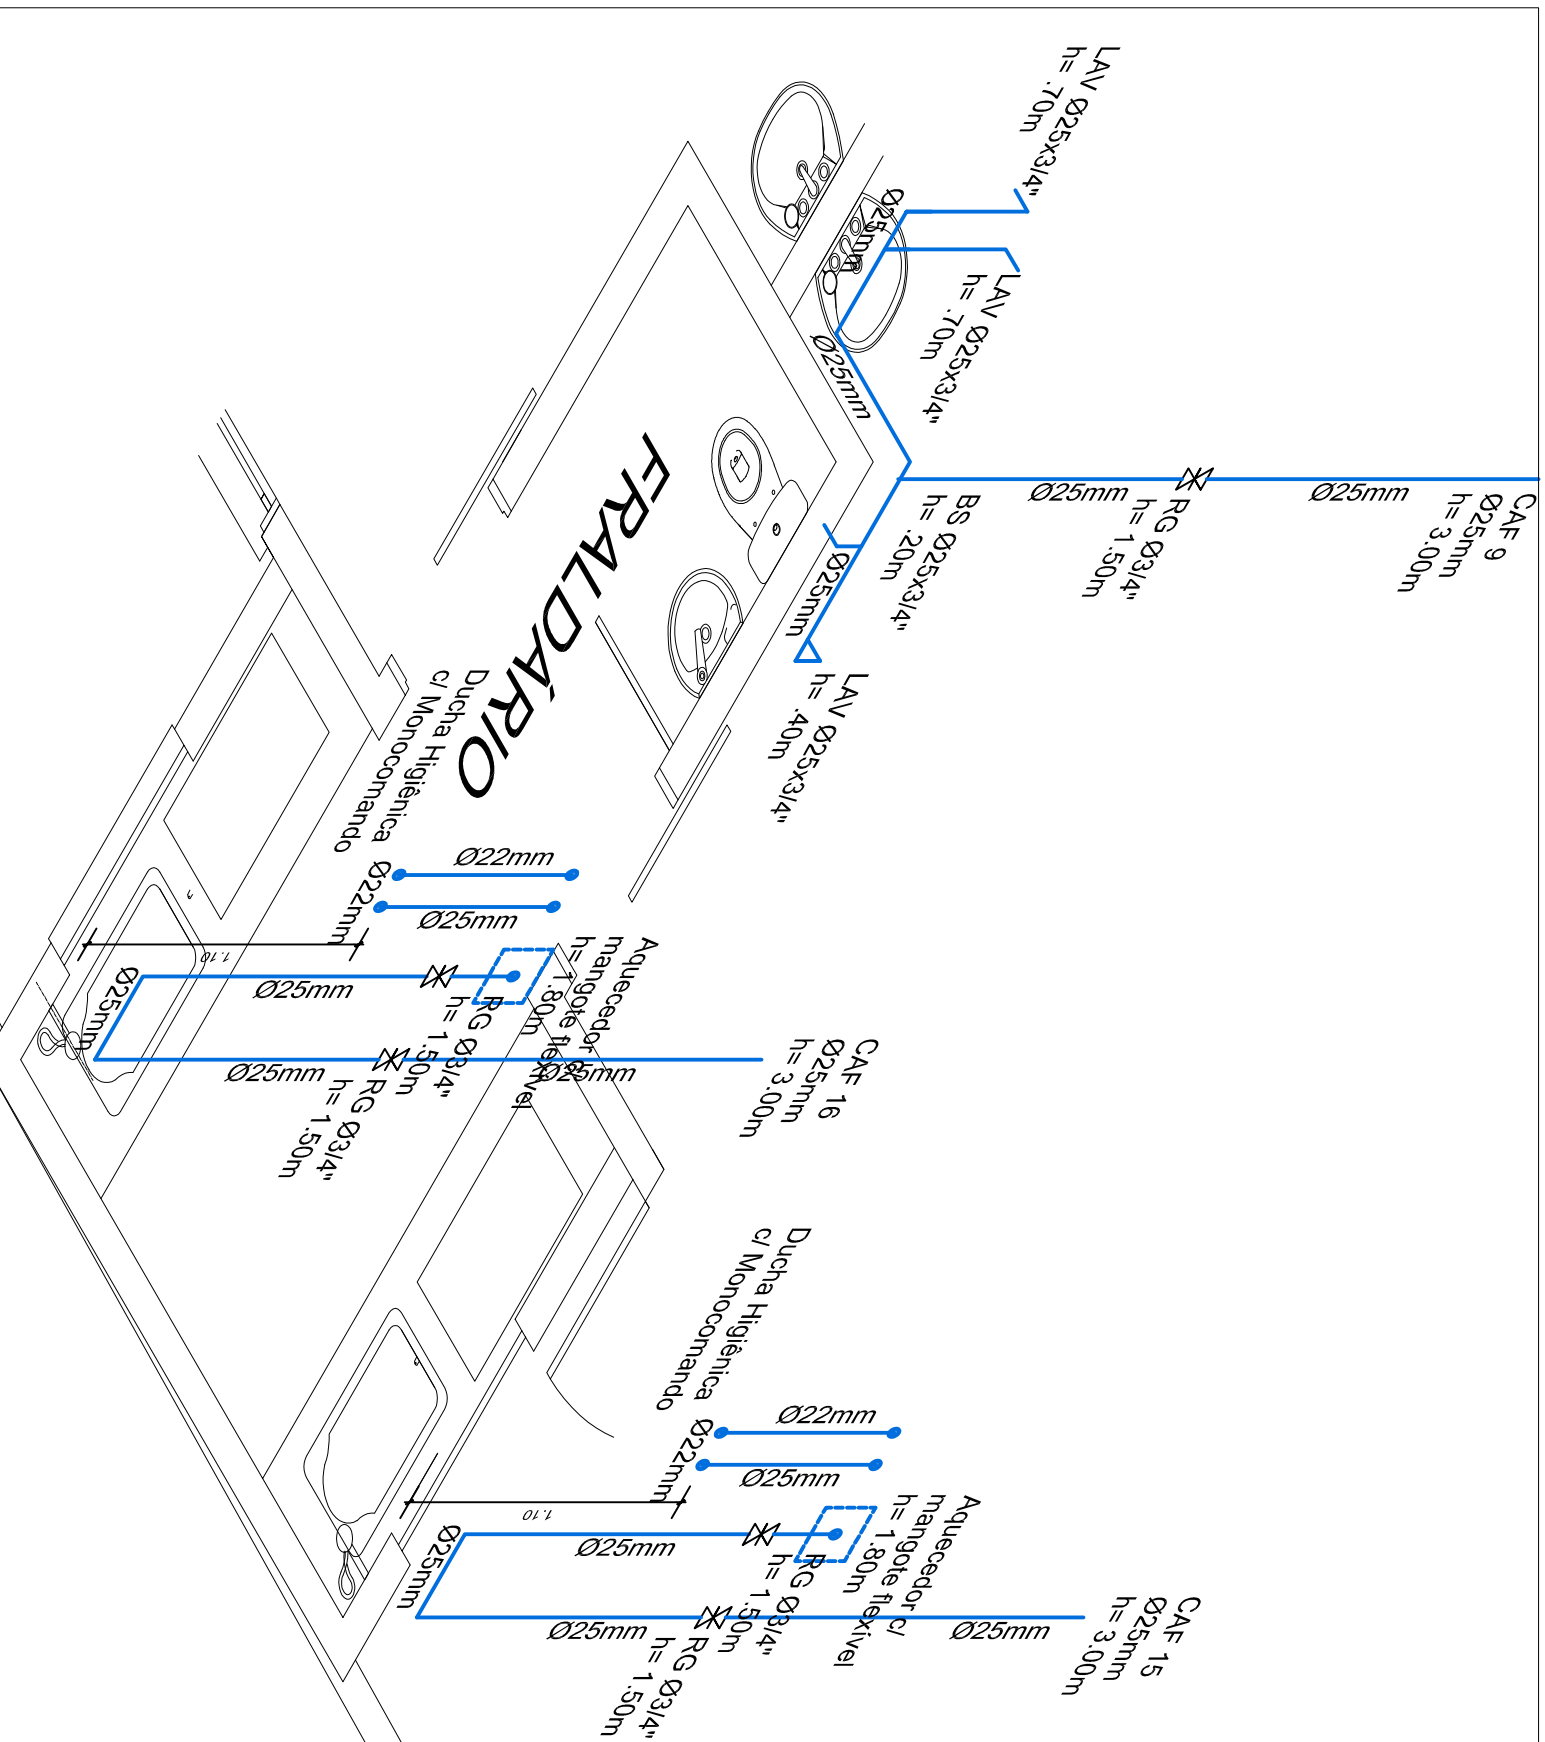


Stereograma 9
Escala: 1/25

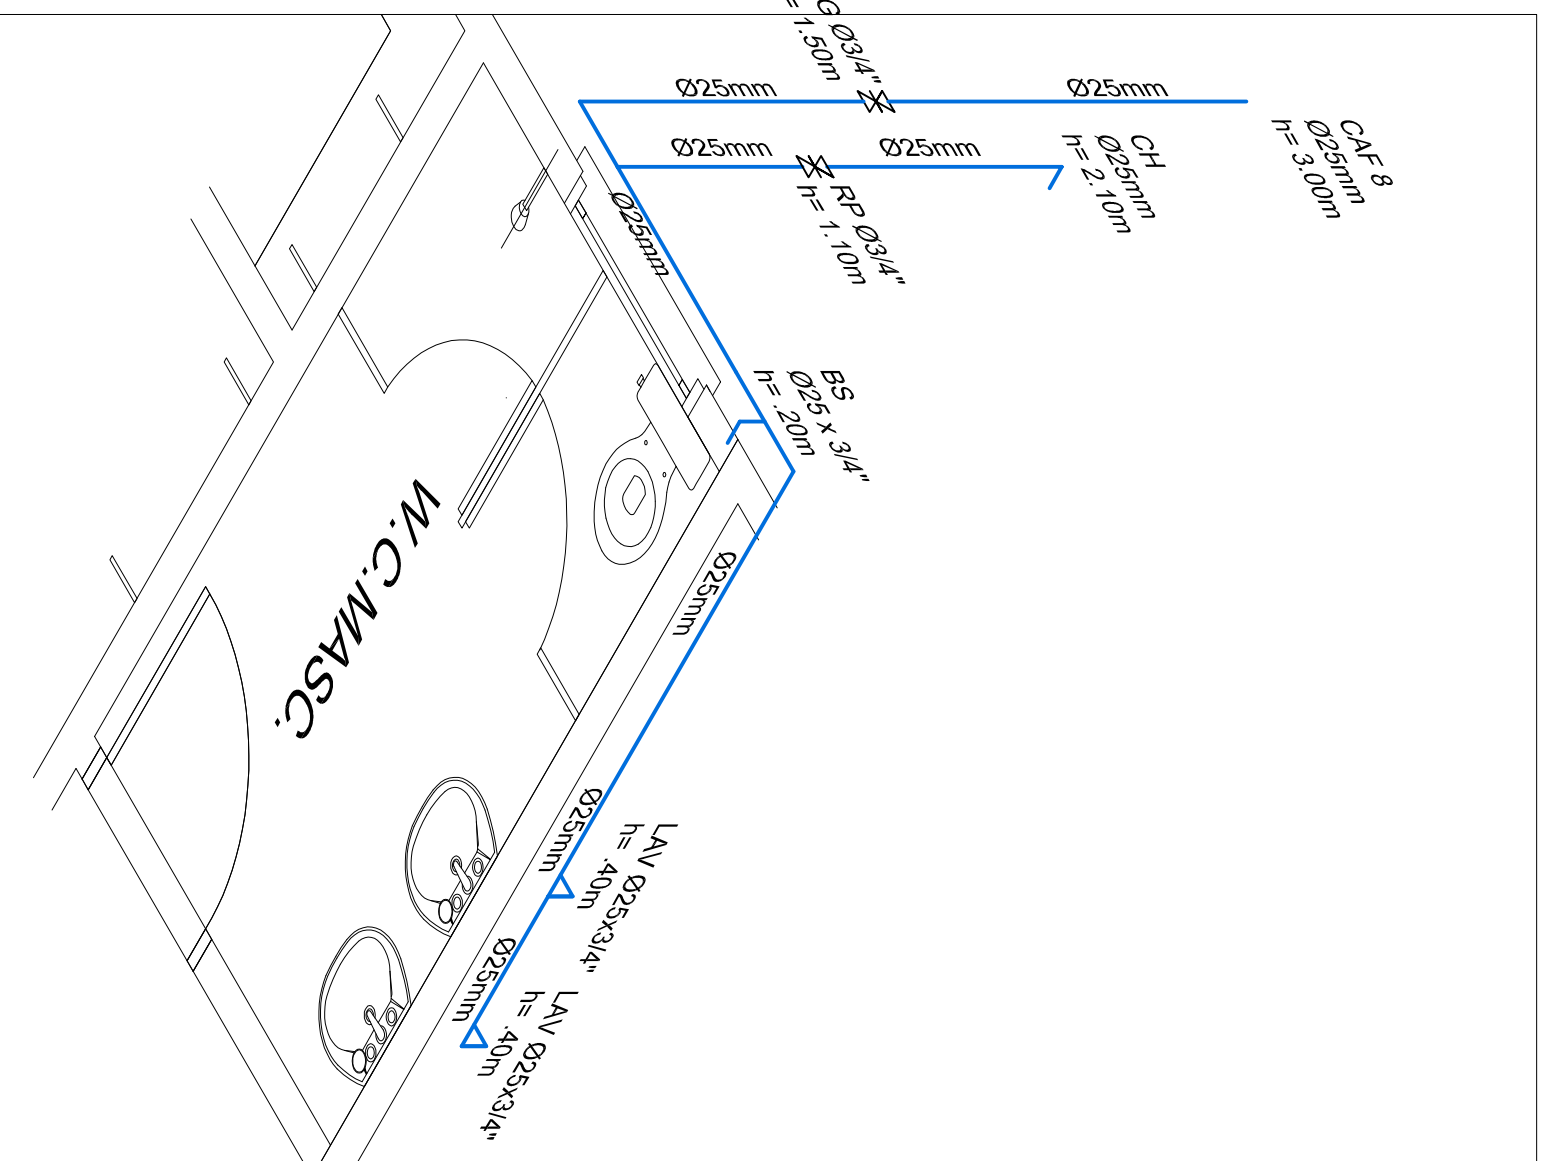


Estereograma 8
Escala: 1/25

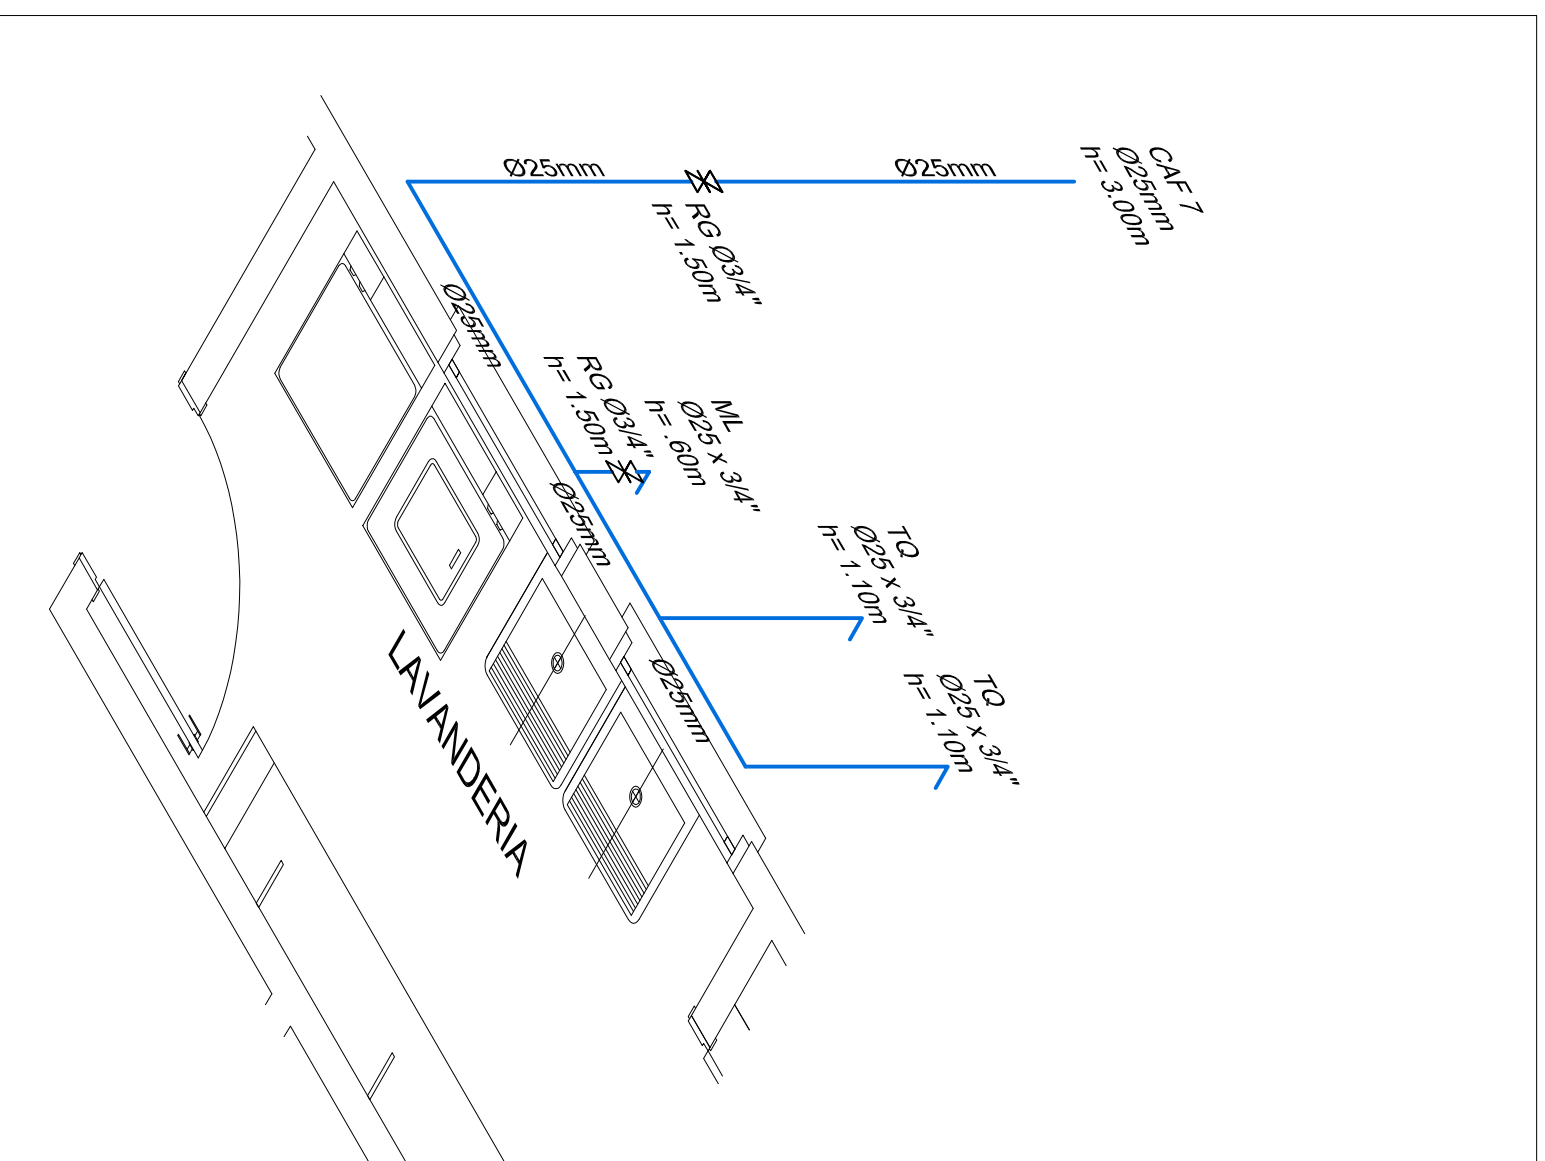


Estereograma 7
Escala: 1/25

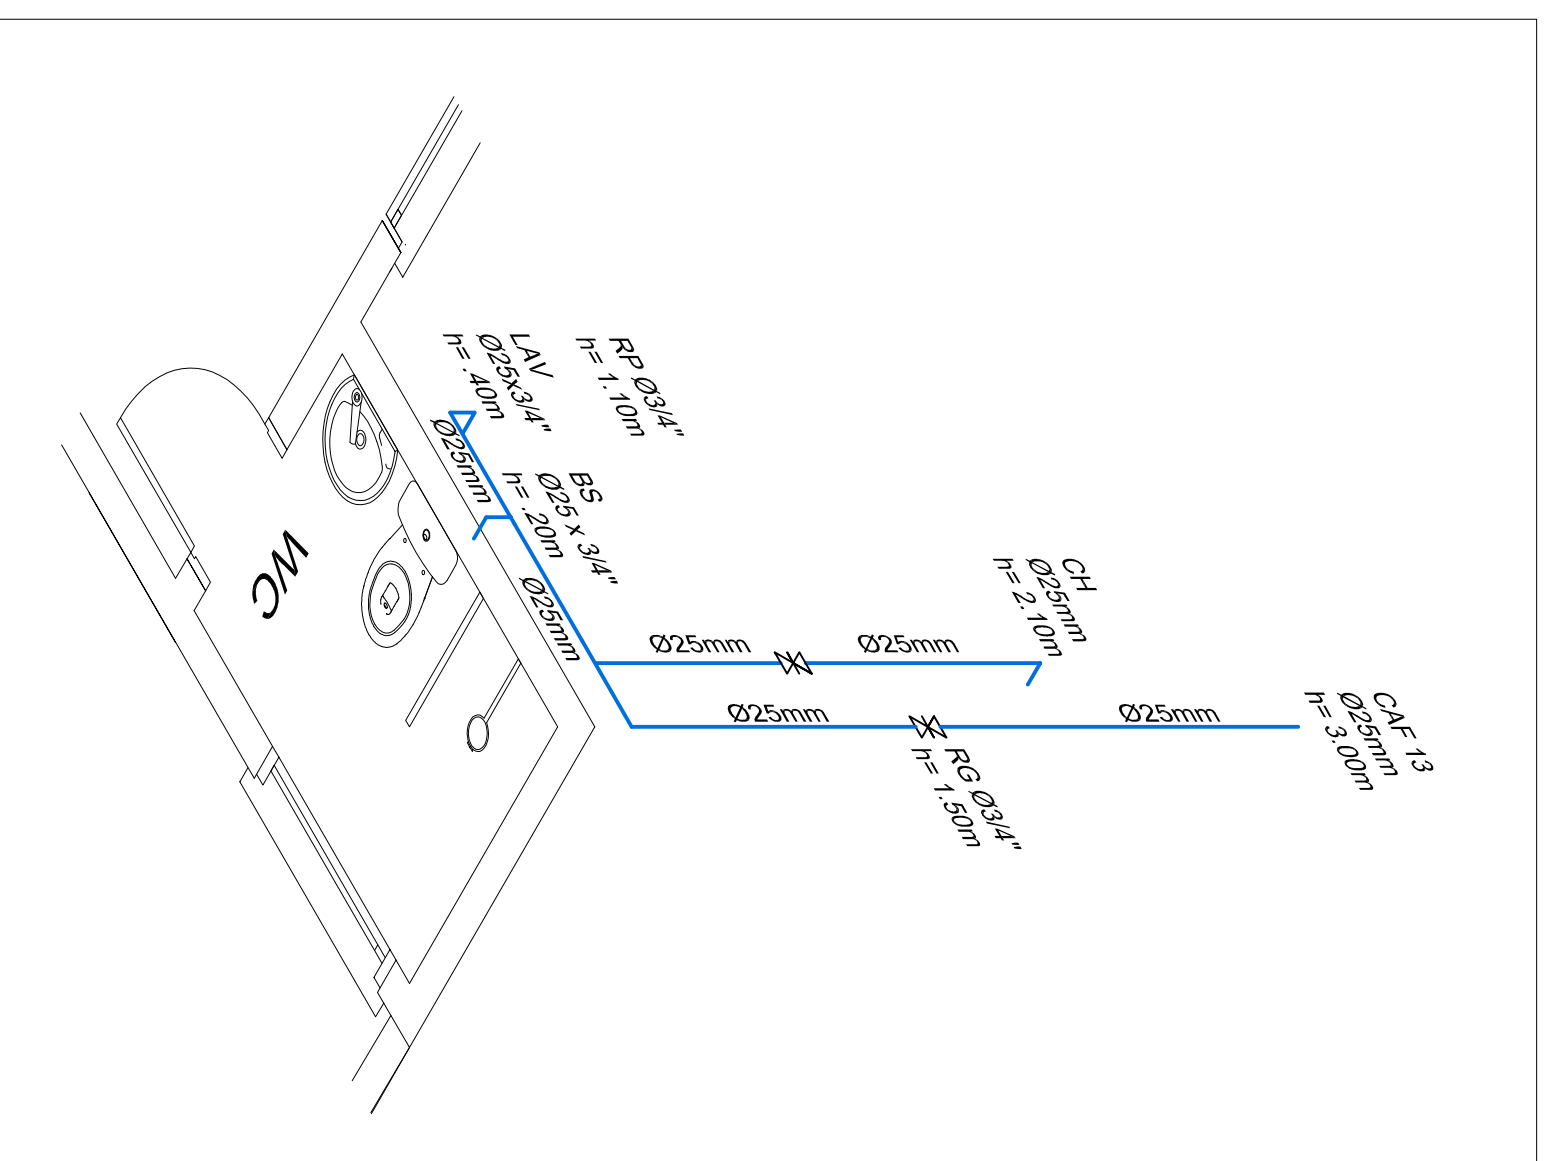


Estereograma 6
Escala: 1/25

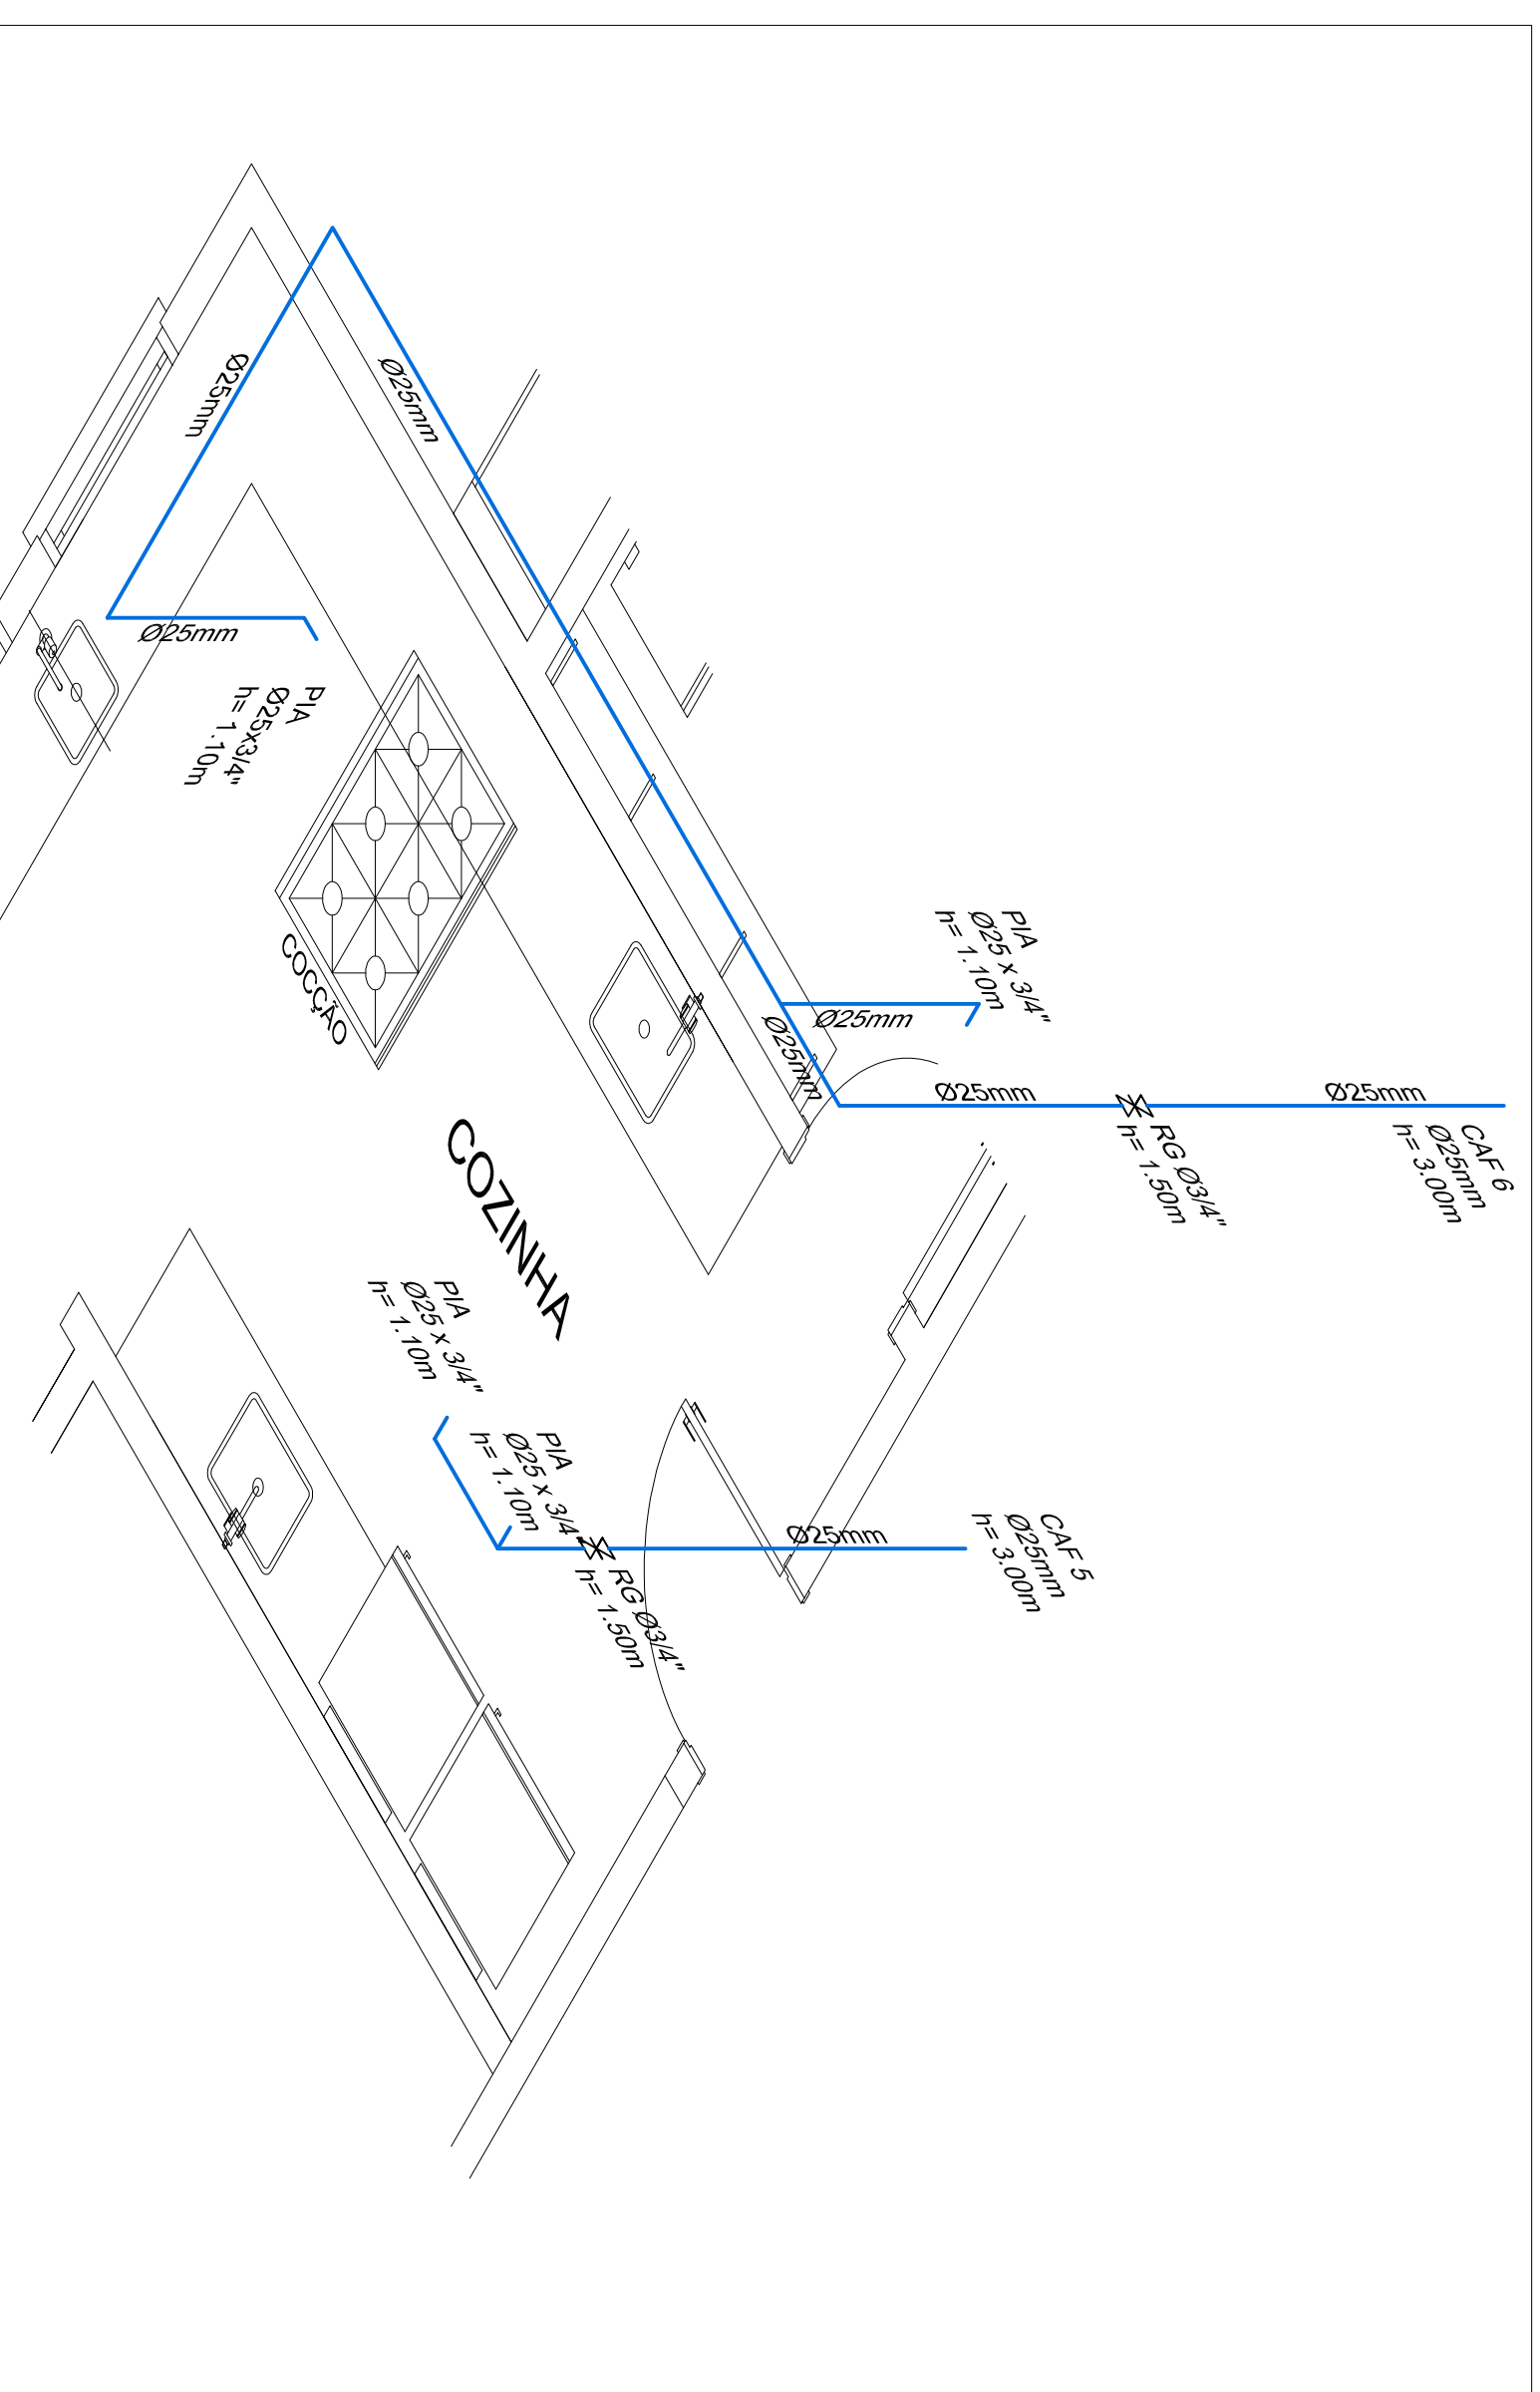


Estereograma 5
Escala: 1/25

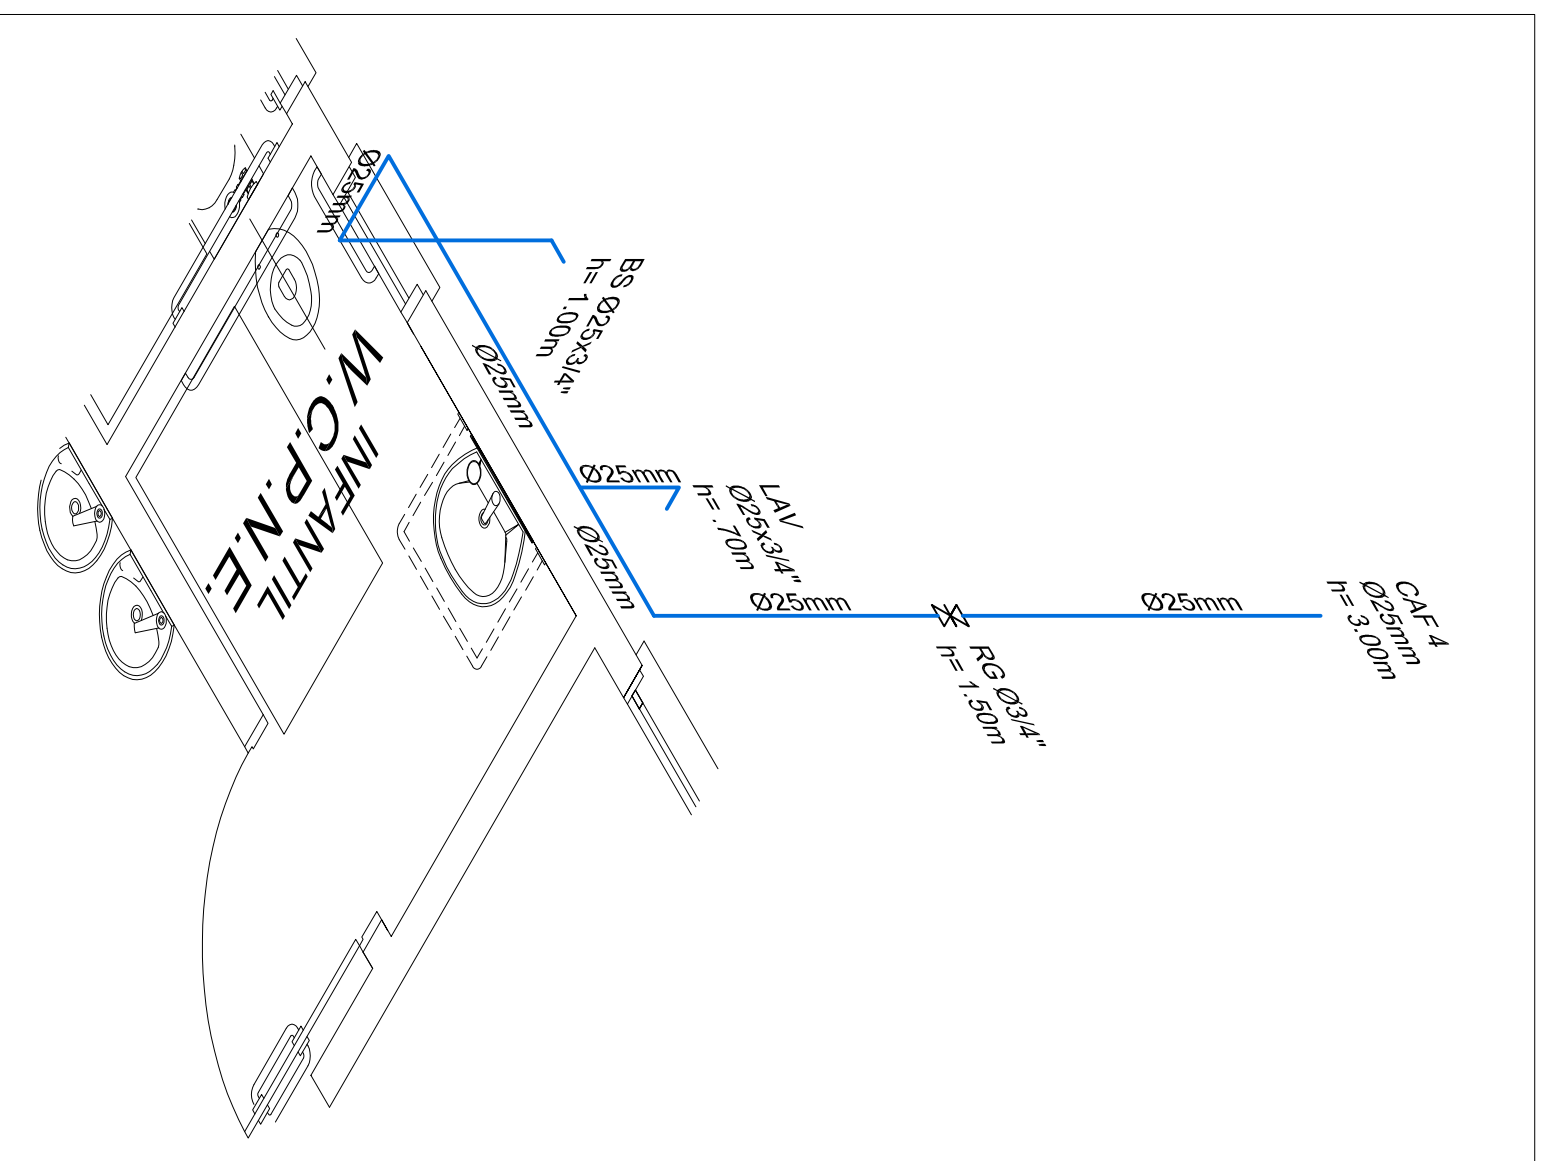


Estereograma 4
Escala: 1/25

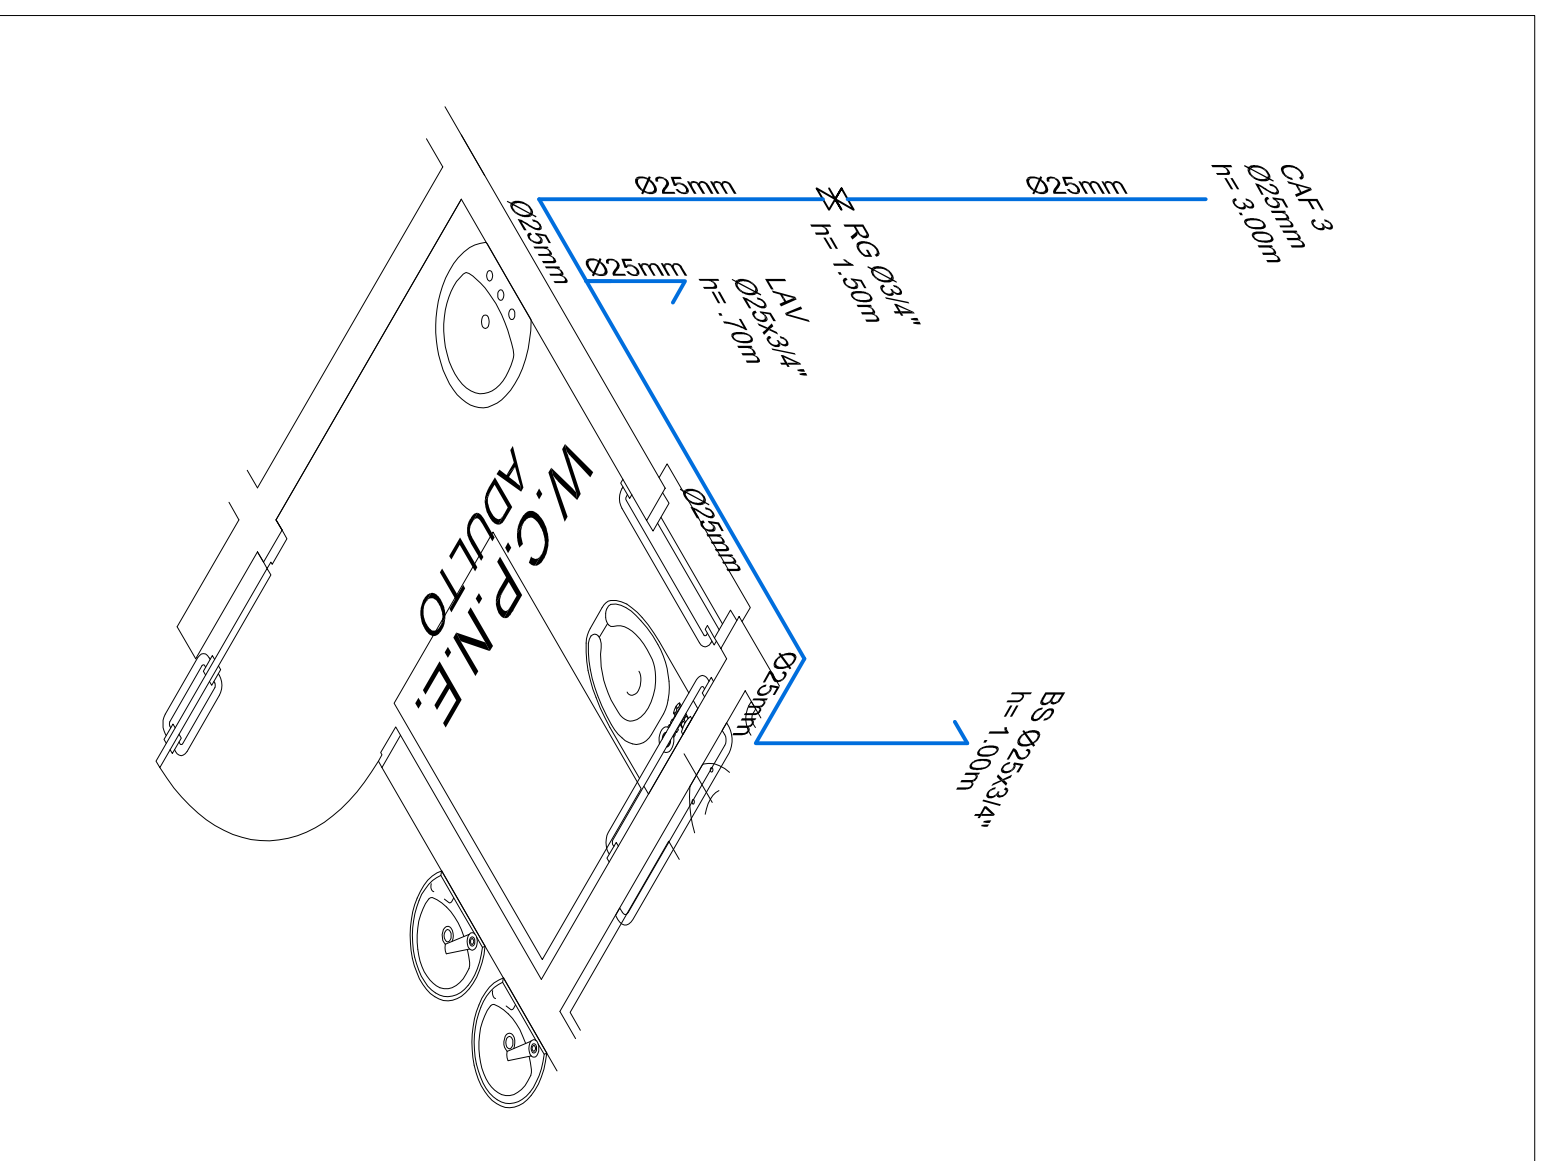

Estereograma 3
Escala: 1/25

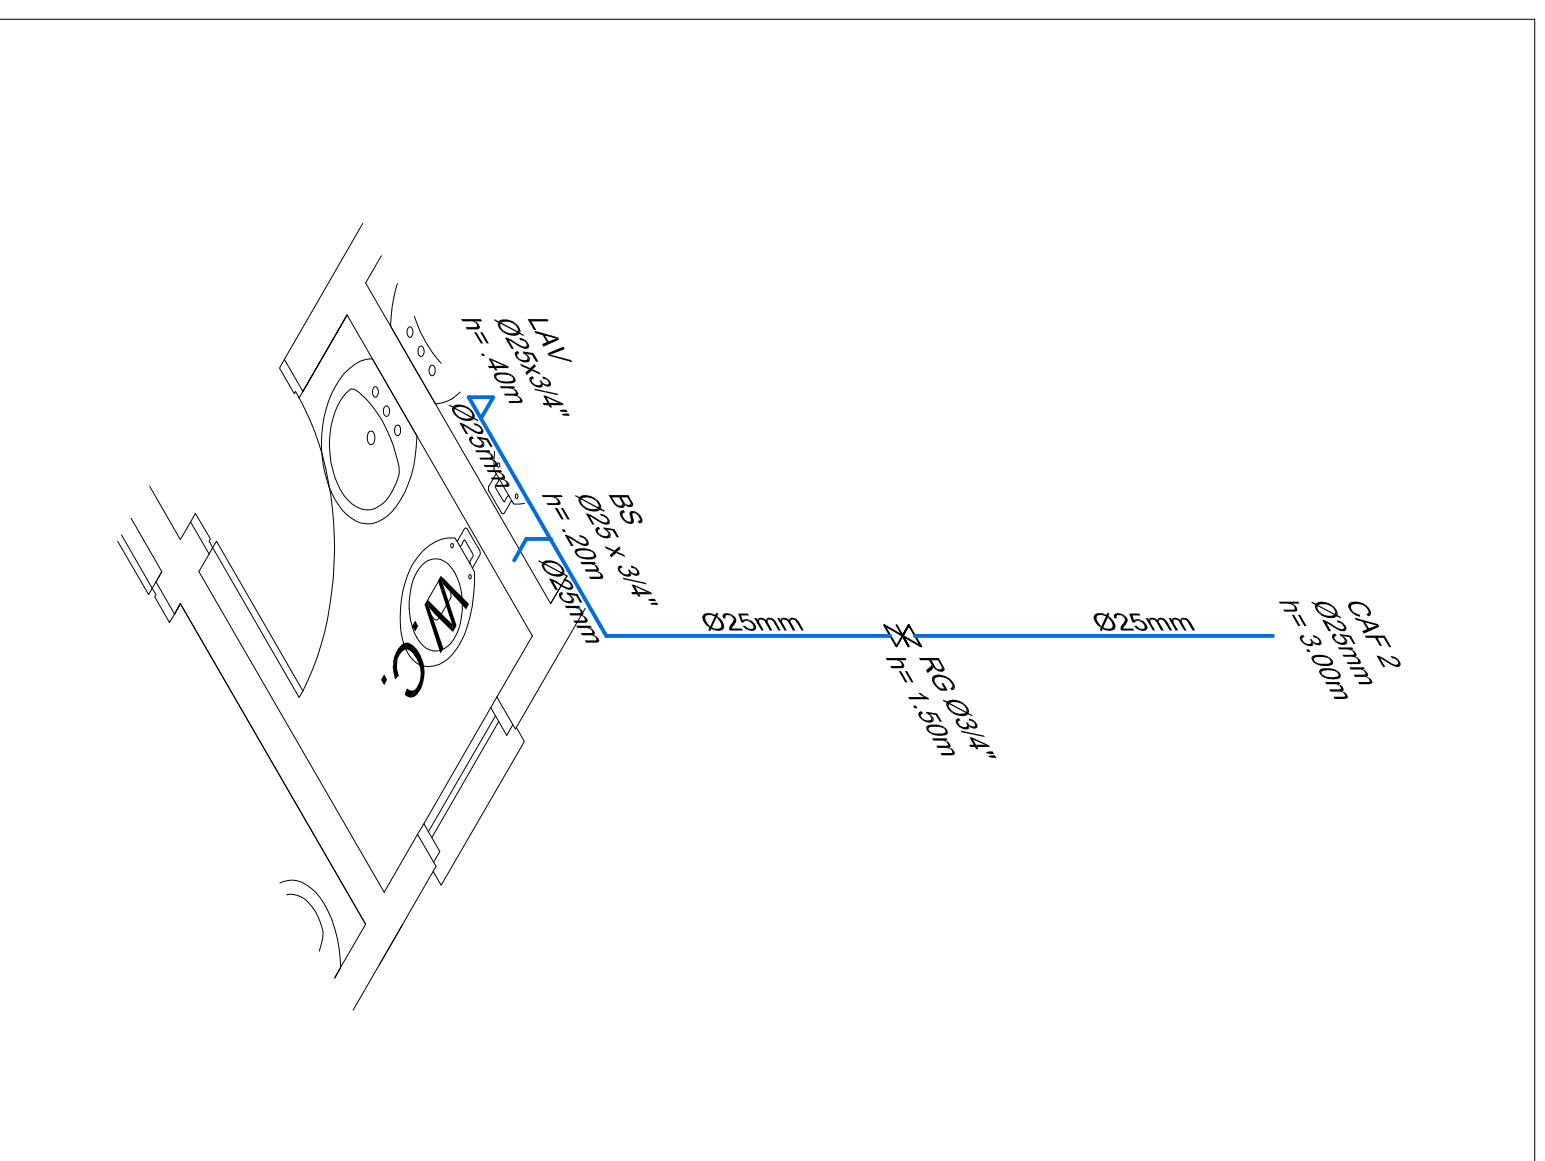


Esterograma 2
Escala: 1/25

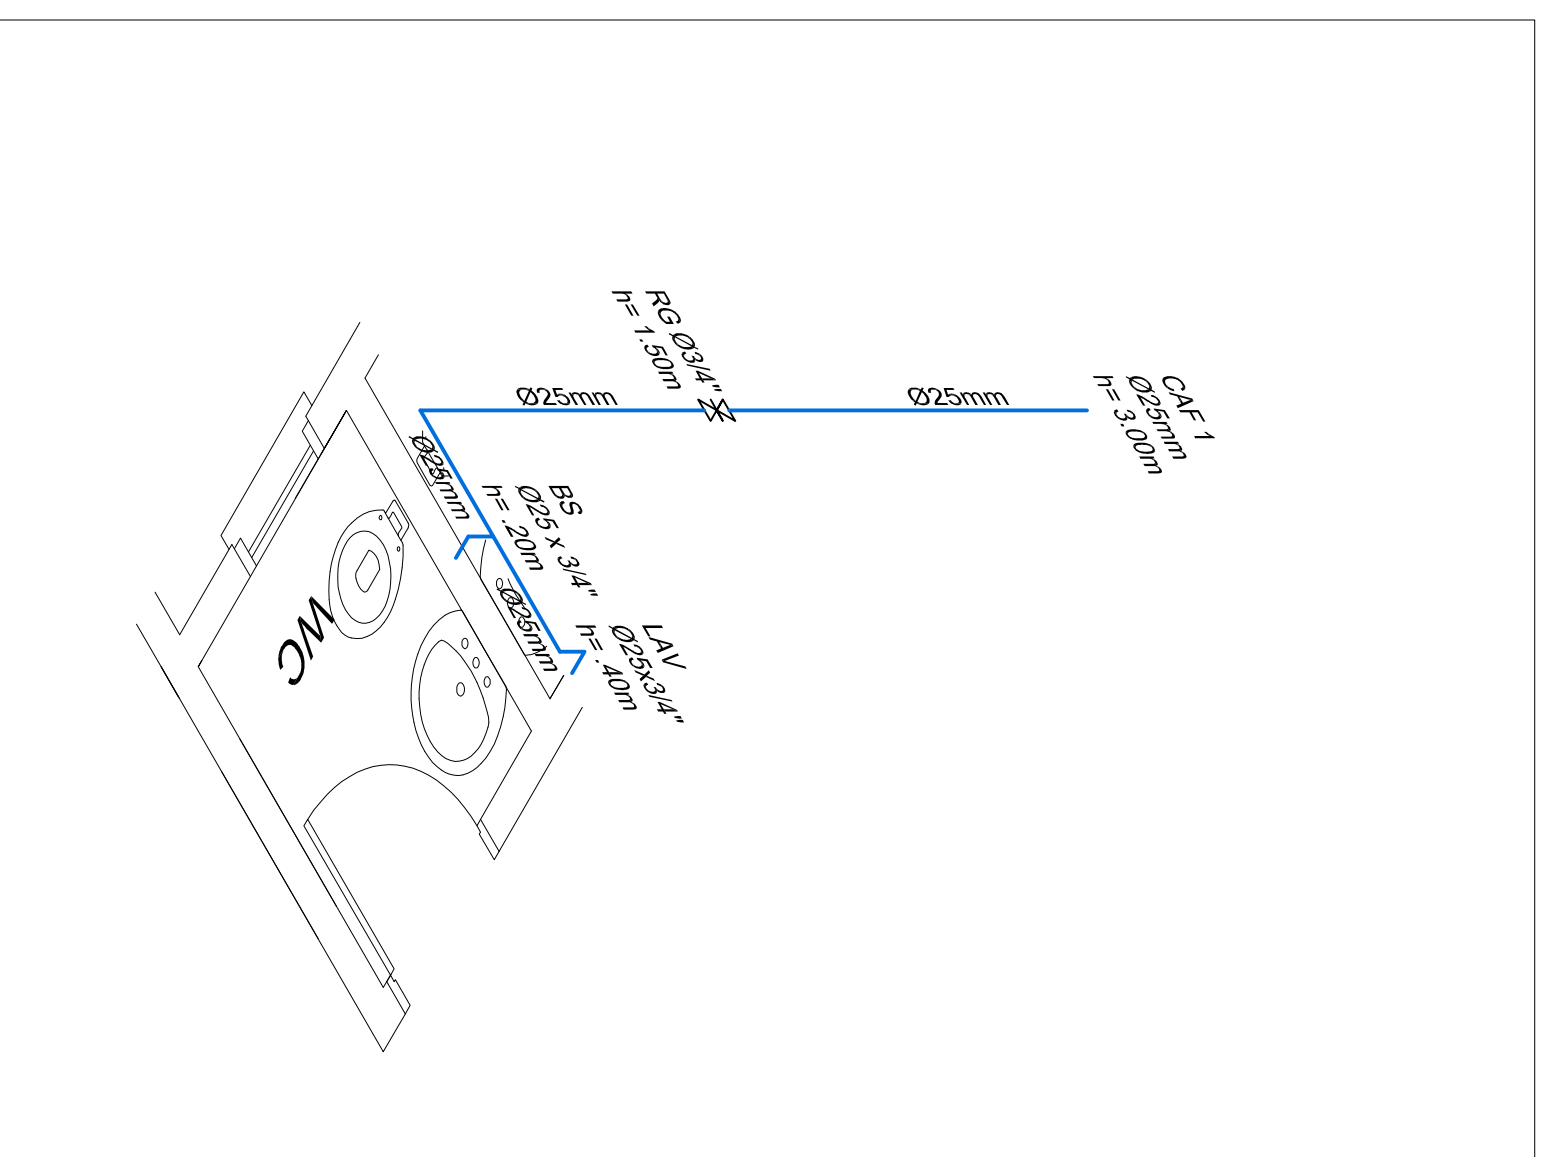

Estereograma 1
Escala: 1/25

REVISÃO	DATA	RESPONSÁVEL	OBSERVAÇÃO

PREFEITURA MUNICIPAL DE PELOTAS
SECRETARIA MUNICIPAL DA EDUCAÇÃO
DEPARTAMENTO DE PLANEJAMENTO E ENGENHARIA

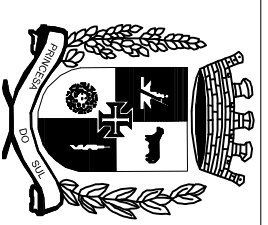

E.I. OSVALD de ANDRADE

SECRETÁRIO MUNICIPAL DA EDUCAÇÃO

PROJETO

Angela Baenkechen

RUA GEN. TELLES, 357
PELOtas - RS - CEP 96010-310
CNPJ Nº. 00.731.000/1

e-mail: onyiah.bonnetocare@gmail.com

PROJETO: PROJETO HIDROSSANITÁRIO

1000

Praça Avelino, S/N - Darro Duro

Estereogramas

LOCAL E DATA

ESCALA:

1/25